



PLAN

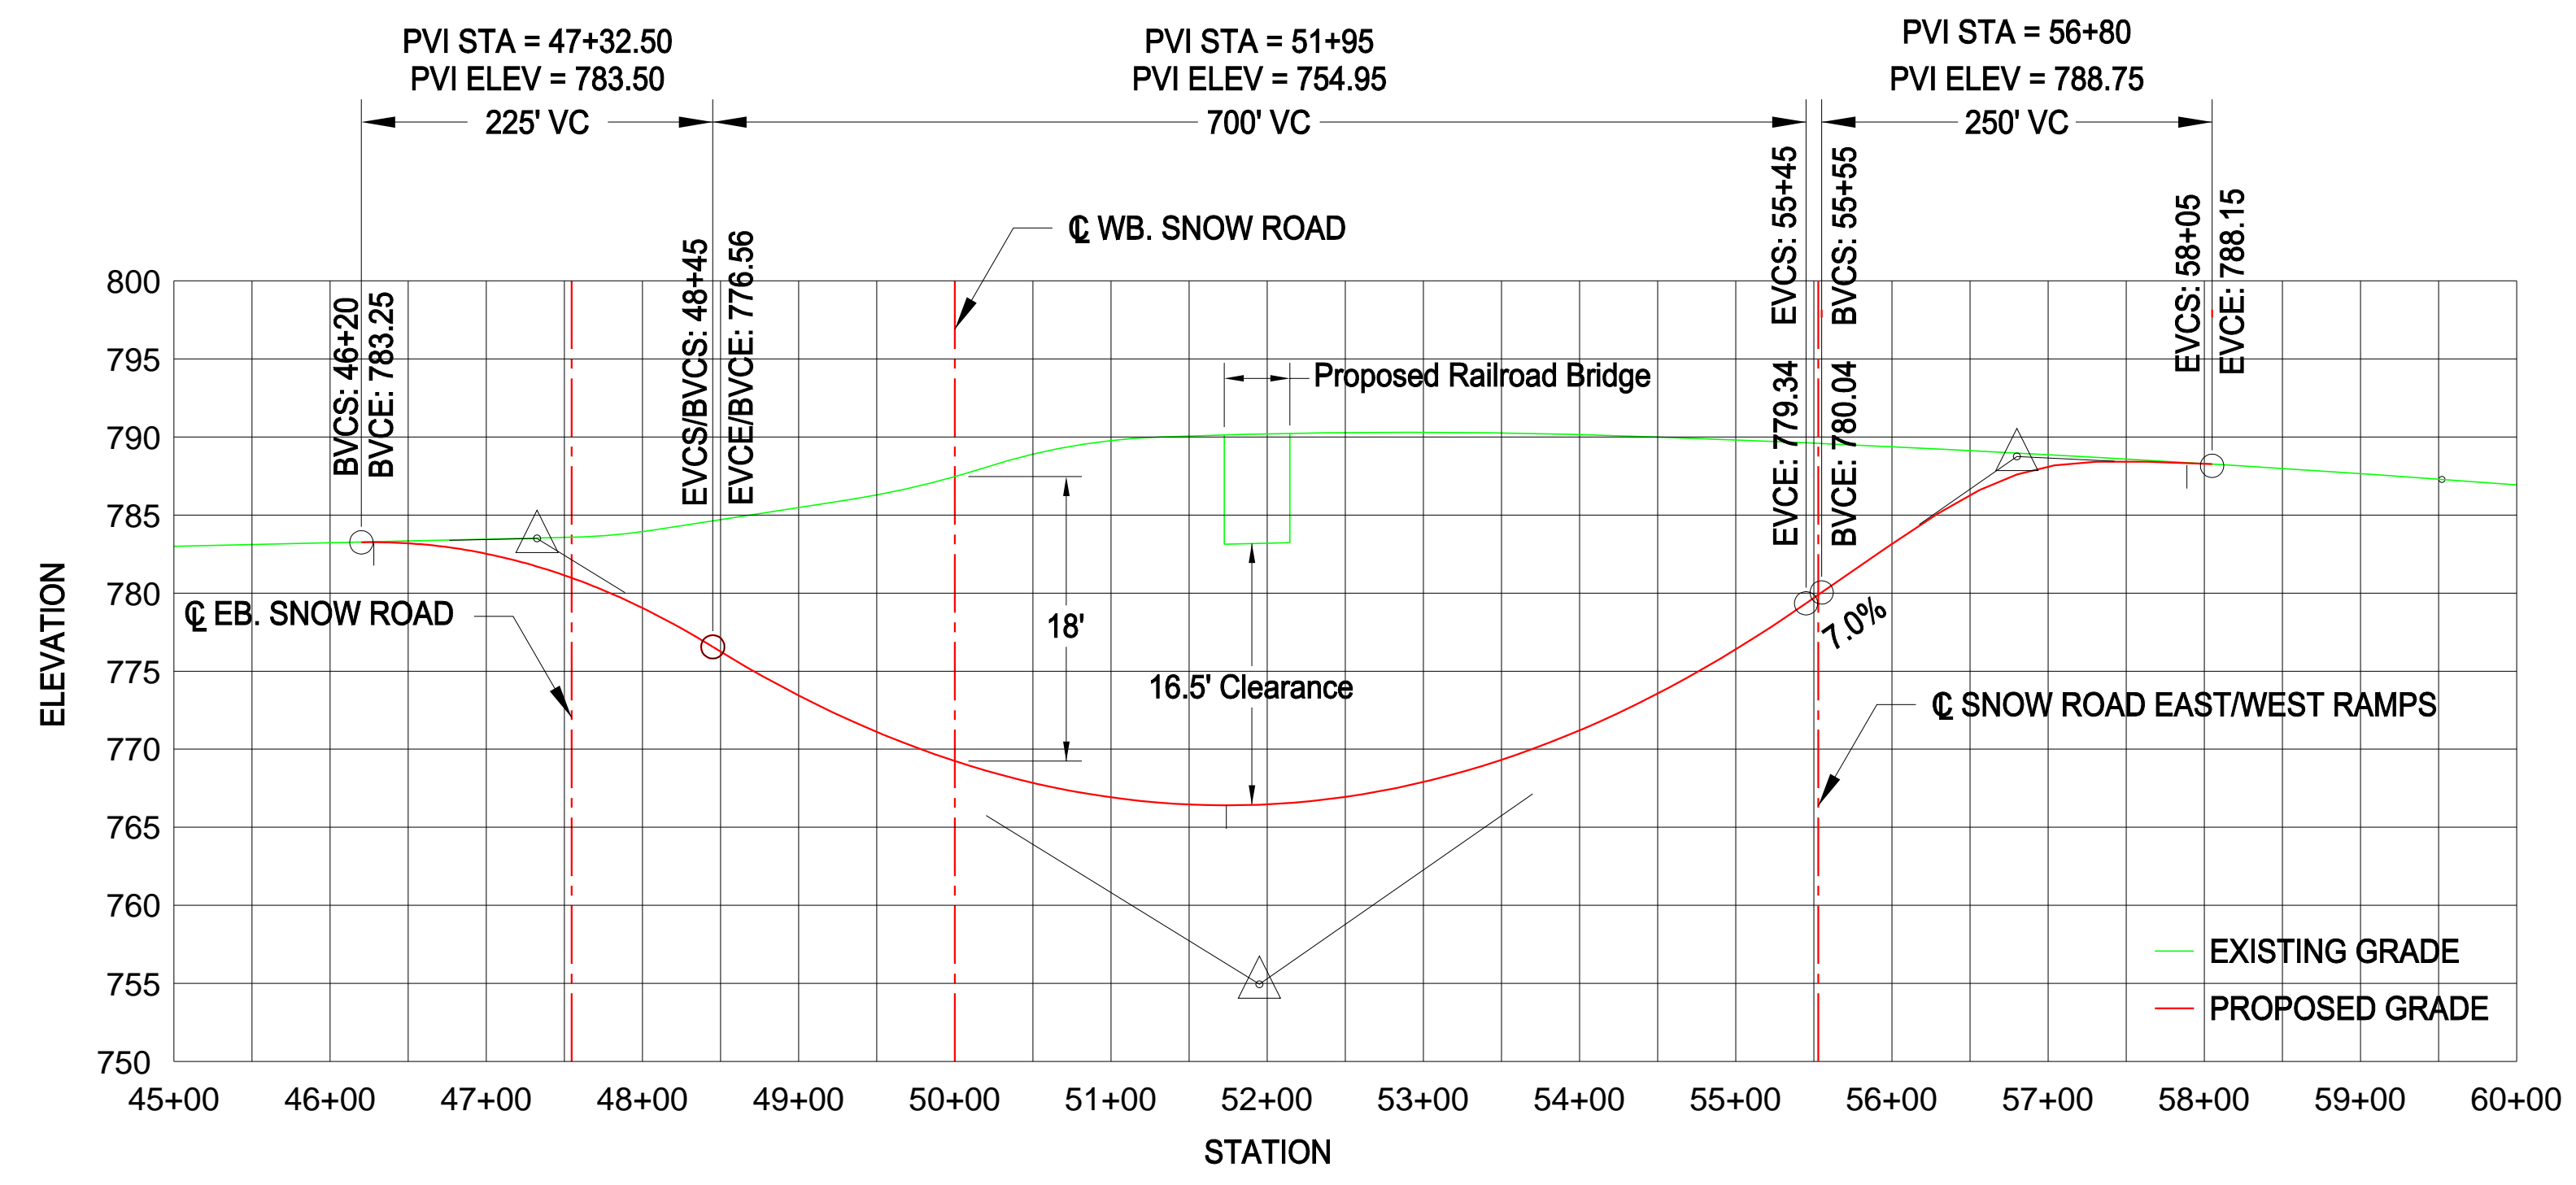

PROFILE

- DESIGN PARAMETERS**
- Engle Road Underpass at CSX Railroad
 - Can be designed with any conceptual horizontal alignment alternatives.
 - Approximately 1200' of underpass alignment along Engle Road.
 - Underpass offers 16.5' clearance.
 - 35 MPH design speed.
 - Would require the lowering of WB. Snow Road by 18' to meet new vertical geometry.

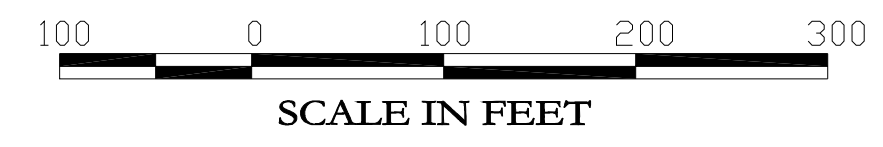

EUTHENICS INC.
CONSULTING ENGINEERS

Conceptual Alternative 7

TRANSPORTATION FOR LIVABLE COMMUNITIES INITIATIVE

SNOW ROAD/ENGLE ROAD IMPROVEMENT

JUNE 2006

CITY OF BROOK PARK
CUYAHOGA COUNTY, OHIO



05/23/06 MMP
F:\JOBS\702\DRAWINGS\ALT-2.DWG